


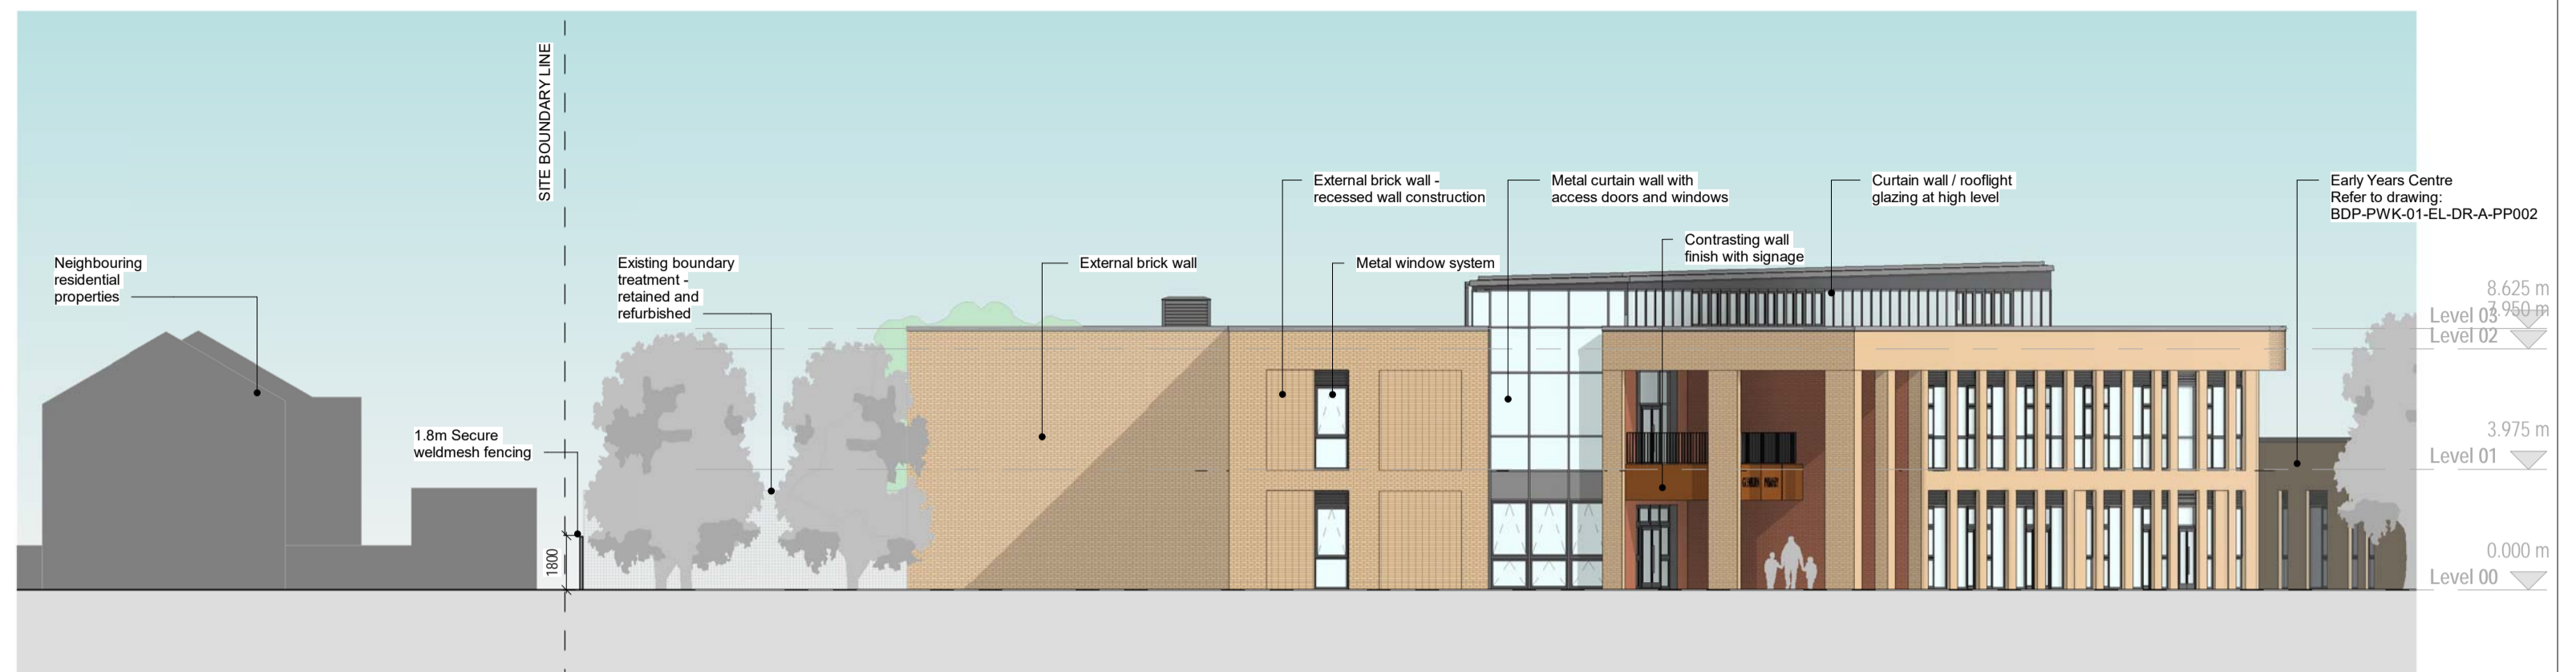


Proposed School Elevation - East



Proposed School Elevation - West




Proposed School Elevation - South

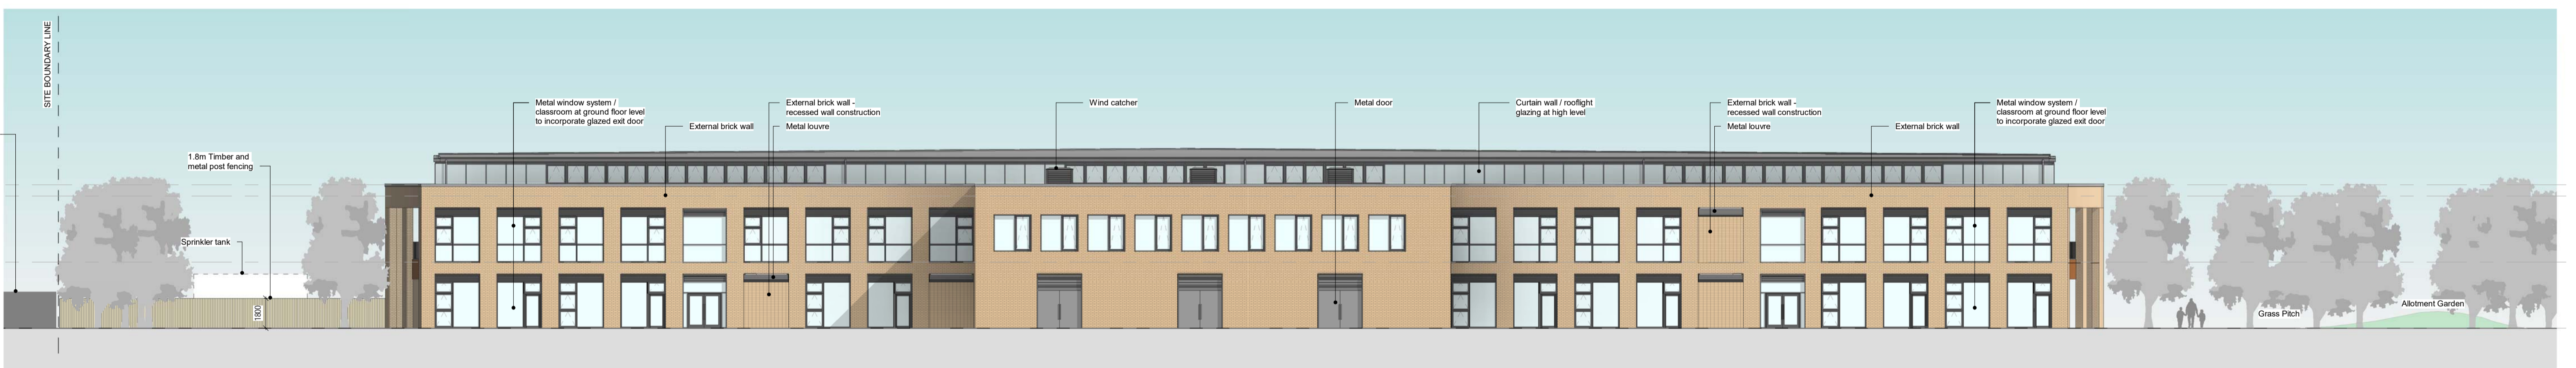

Proposed School Elevation - North

BUILDING DESIGN PARTNERSHIP SHALL HAVE NO RESPONSIBILITY FOR ANY USE MADE OF THIS DOCUMENT OTHER THAN FOR THAT WHICH IT WAS PREPARED AND ISSUED.
 ALL DIMENSIONS SHOULD BE CHECKED ON SITE.
 DO NOT SCALE FROM THIS DRAWING.
 ANY DRAWING ERRORS OR DIVERGENCIES SHOULD BE BROUGHT TO THE ATTENTION OF BUILDING DESIGN PARTNERSHIP AT THE ADDRESS SHOWN BELOW.
 DRAWINGS SHALL BE READ IN CONJUNCTION WITH THE FOLLOWING:
 - THE BDP CDM RISK SCHEDULE
 - THE BDP RISK SERIES OF DRAWINGS (IF APPLICABLE)

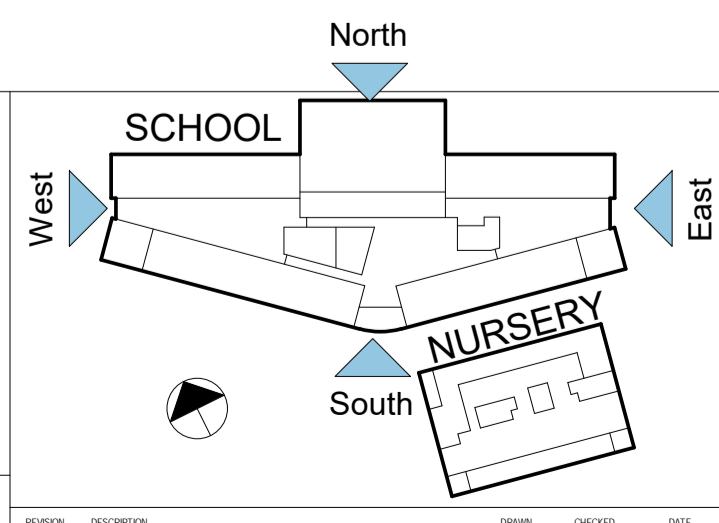

NOTES

00	First Issue	SD	SG	13.03.2020
----	-------------	----	----	------------

MORGAN SINDALL
 south Ayrshire COUNCIL
 hub South West Scotland

15 Exchange Place
 Glasgow G1 3AN
 United Kingdom
 T +44 (0)141 227 7900
 www.bdp.com



Project Title: Prestwick Educational Campus

Project Reference: P3000654 | Project Classification: Commercial In Confidence

Drawing Title: Proposed Elevations Sheet 1

Scale: @ A1

Scale: 1 : 200

Date First Issued: 13/03/20

Drawing No: PWK-BDP-01-EL-DR-A-PP001

Revision: 00