


AYR LAWN TENNIS CLUB

MAP/PHOTOGRAPH OF SEAFIELD TENNIS COURTS

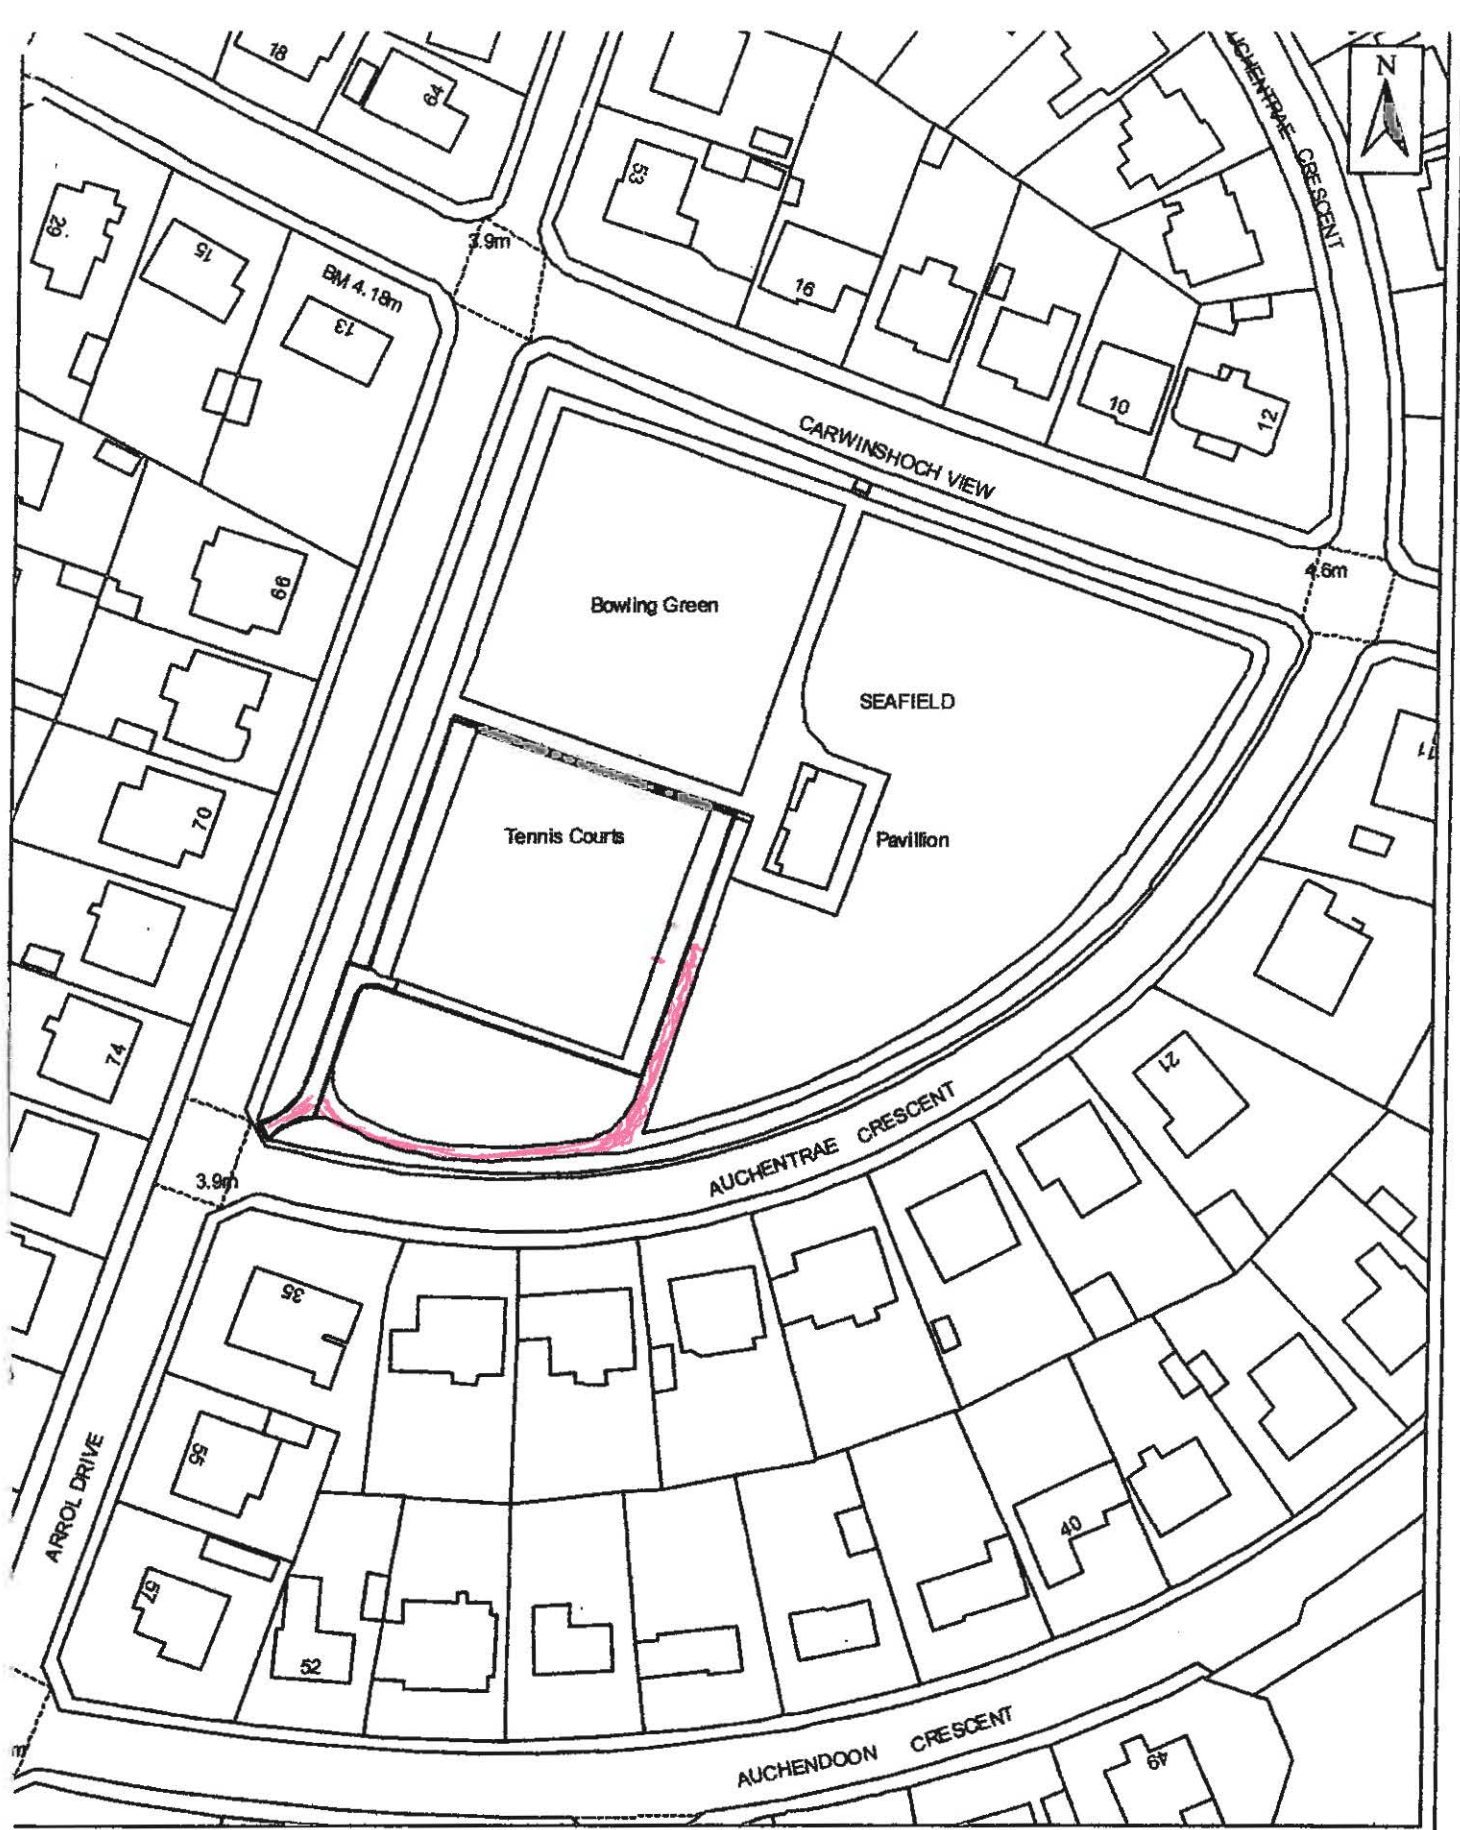

Lease Plan

Seafeld Tennis Court, Ayr.

(Area outlined red 0.15 Hectares or 0.37 Acres)

**For reference purposes only.
No further copies may be made.**

Produced by mtk

Date : 23 May 2011 Scale 1:1000

This product includes mapping data licensed from Ordnance Survey with the permission of the Controller of Her Majesty's Stationery Office. © Crown copyright and/or database right 2011. All rights reserved. Licence number 100020765





AYR LAWN TENNIS CLUB
4 SOUTHPARK ROAD
AYR



SEAFIELD TENNIS COURTS
ARROL DRIVE
AYR