


DESIGN PROPOSAL

SACRED HEART PRIMARY SCHOOL

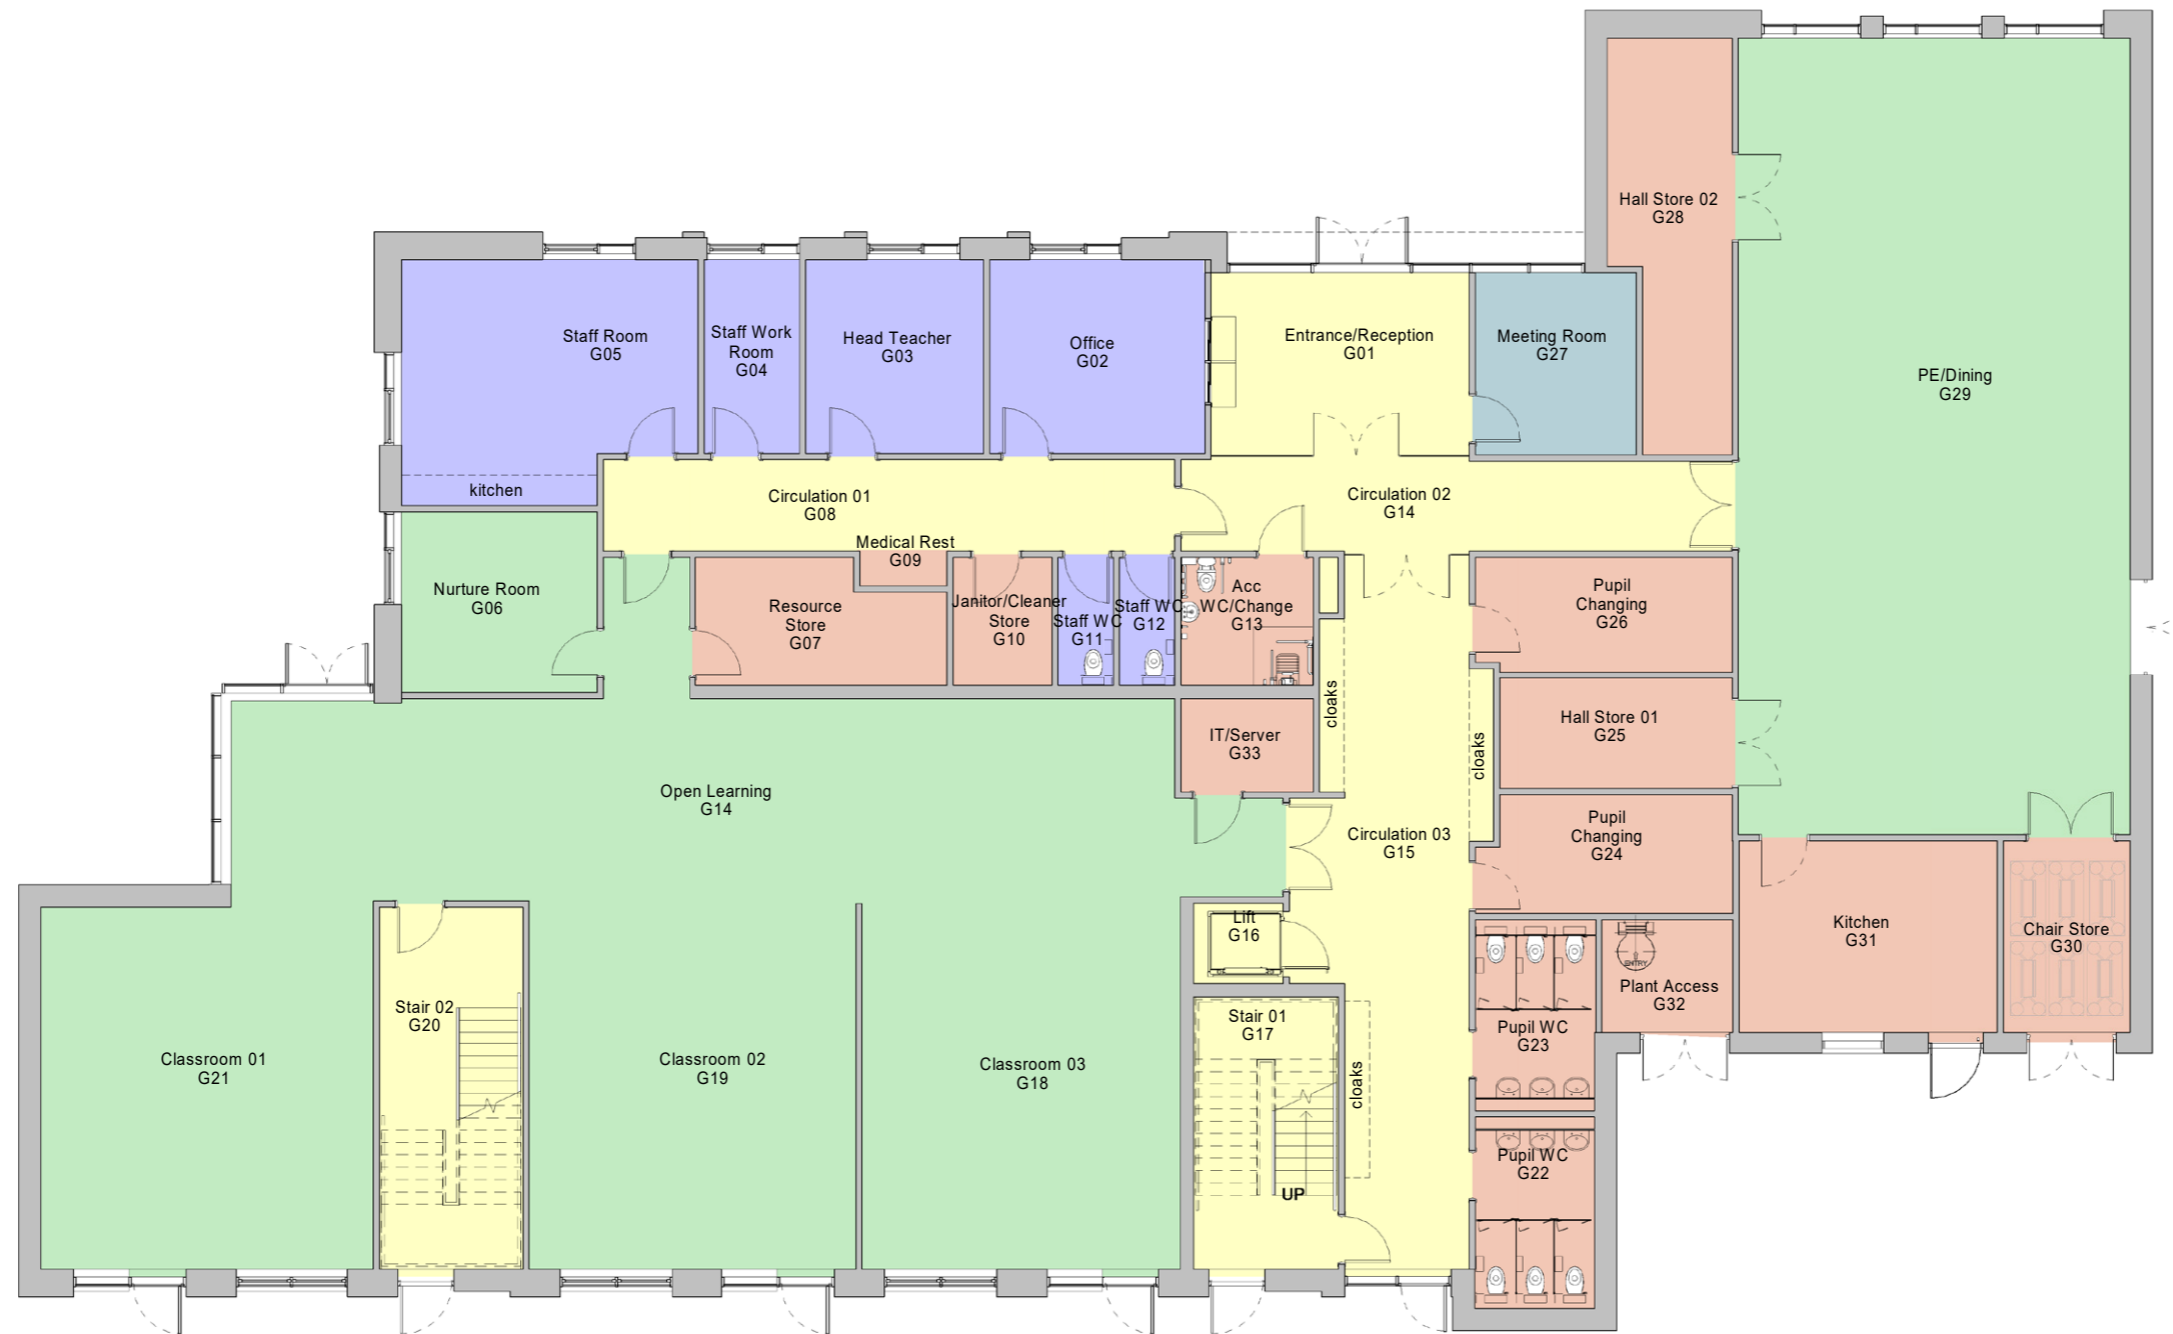

Ground Floor Plan