



# DESIGN PROPOSAL


## SACRED HEART PRIMARY SCHOOL

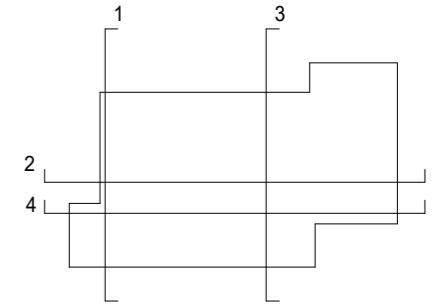


Section Key

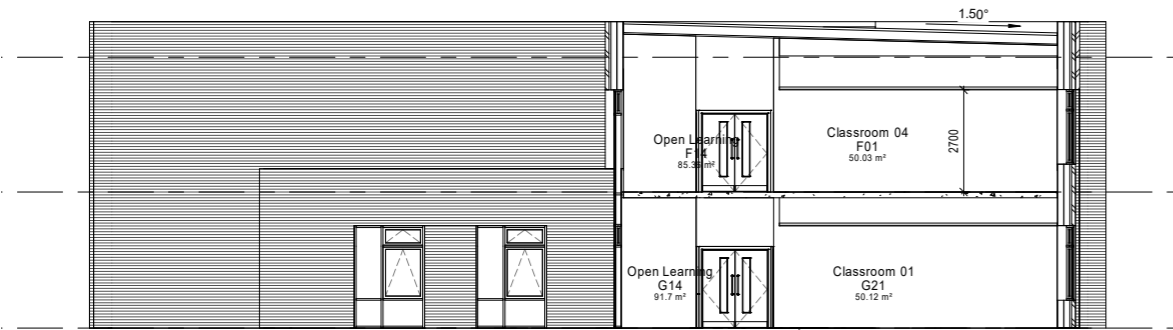


Section 01 through teaching wing

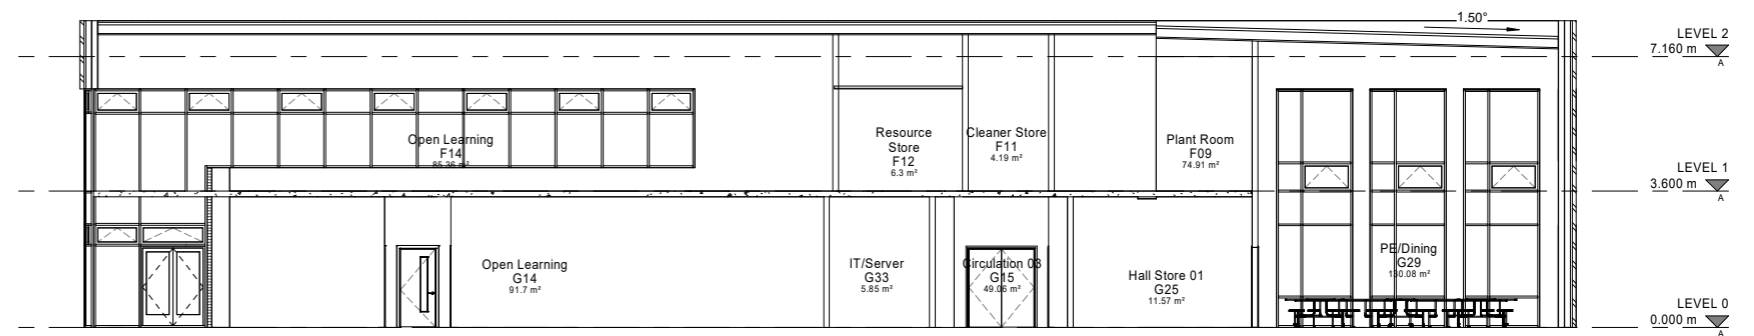

Section 02 through open learning & gym hall

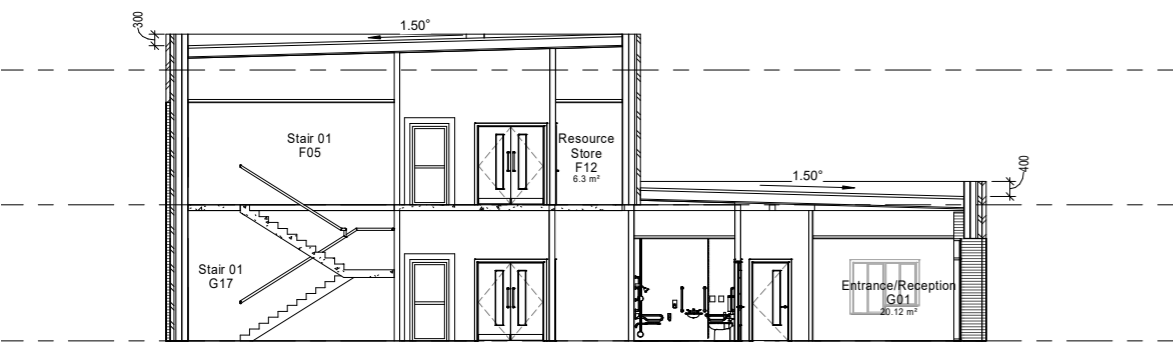

Section 03 through circulation

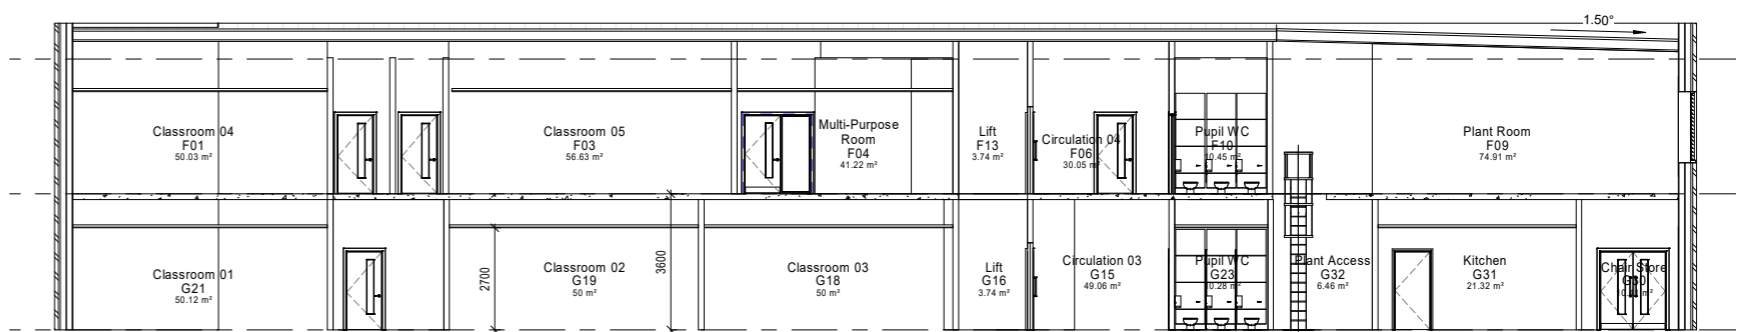

Section 04 through teaching wing